


NOTES:
 1. THIS DRAWING IS COPYRIGHTED TO LEICESTER CITY COUNCIL.
 2. DATUM DETAILS
 3. ALL LEVELS ARE RELATED TO STATION HIGH VALUE 66.00 METRE.
 4. DO NOT SCALE FROM THIS DRAWING.
 5. IF IN DOUBT ASK.

STREET FURNITURE KEY

IC	Inspection Cover
ITC	British Telecom Cover
TS	Telephone Box
FB	Post Box
TV	Cable/Television Cover
PH	Fire Hydrant
BL	Bollard
MH	Manhole
WV	Water Valve
GV	Gas Valve
GU	Gully
RS	Road Sign
TL	Traffic Light
JB	Junction Box
LC	Lighting Column
DR	Drain
ST	Seat
BB	Bin
BS	Bus stop
LB	Litterbin
TP	Telegraph Pole
CL	Cellar Light
WM	Water Meter
RR	Road Bollard
RW	Retaining Wall
PR	Pedestrian Rail

GENERAL KEY

---	Edges
---	Frame
---	Building
---	Wall
---	Vegetation
---	Drop of Kerb
---	Channel
---	Over Head Cable
---	Ditch
---	Building Hatch
---	Double Gate
---	Single Gate
---	Sloping Ground
---	Survey Control
---	Tree
---	Vegetation Hedge

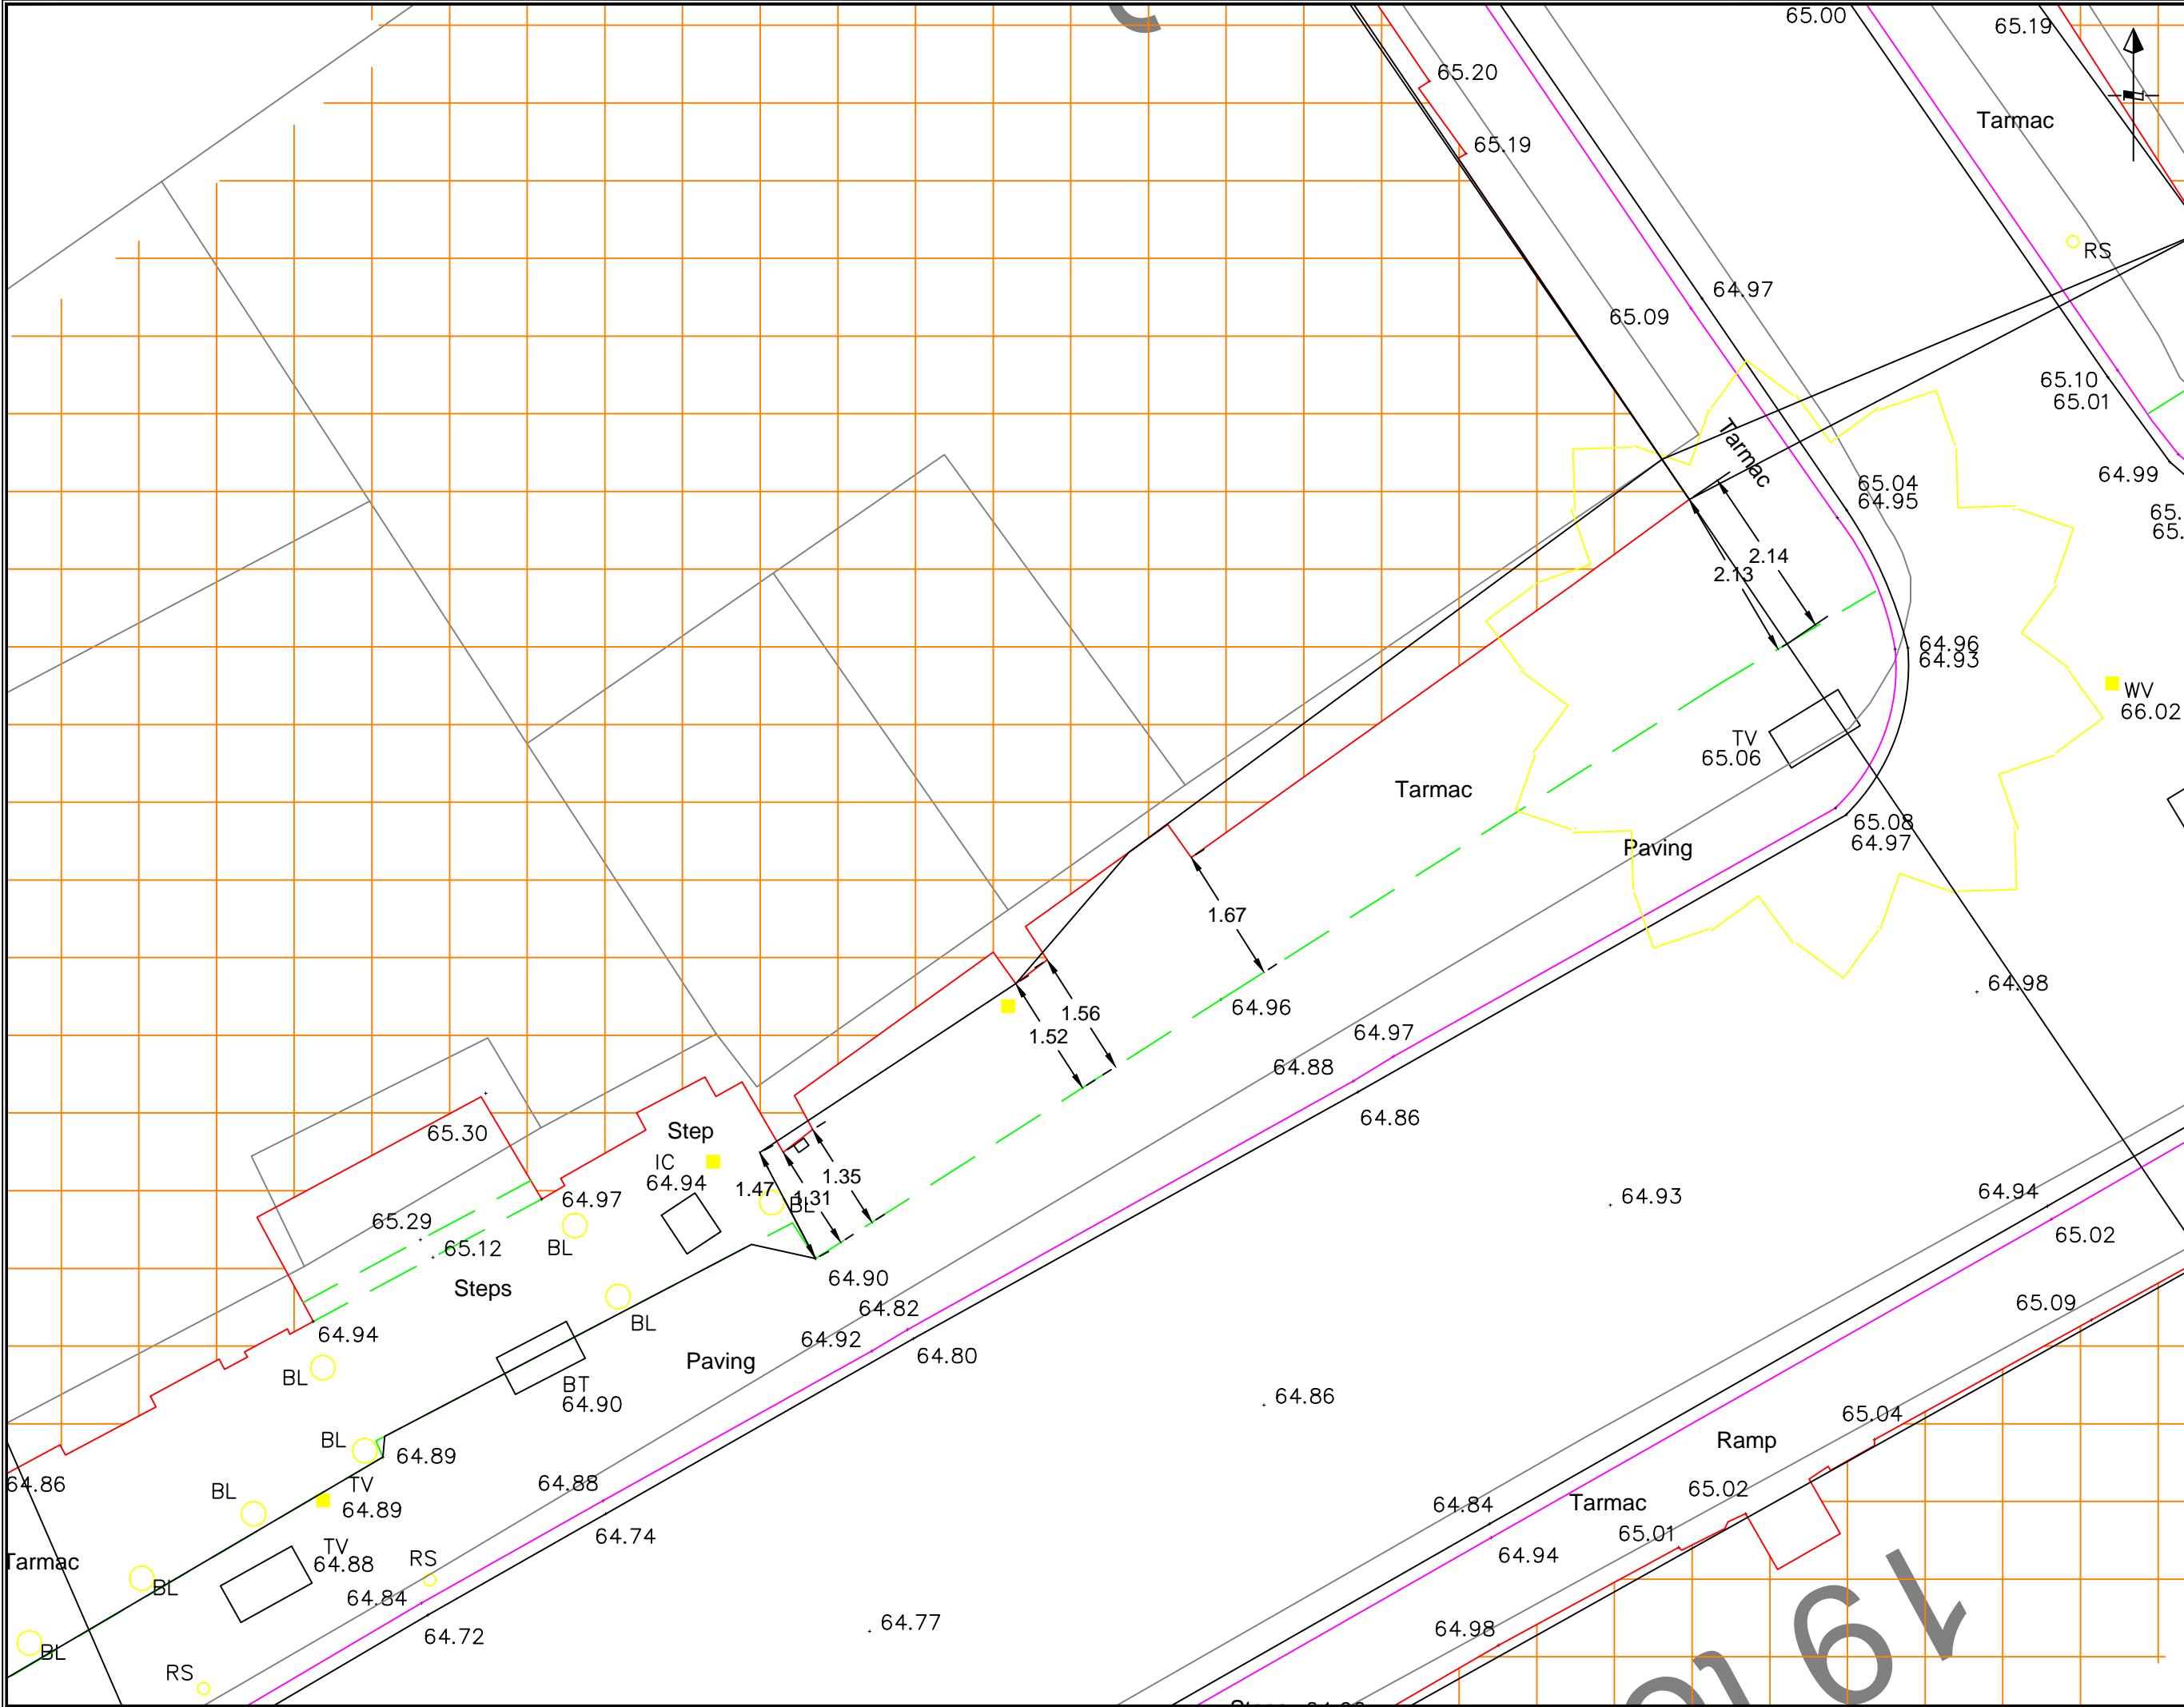

REVISIONS			
Land Survey			
Design	Procurement		
PROJECT NUMBER	90820		
PROJECT TITLE	NEW STREET SURVEY		
TITLE			
TOPOGRAPHICAL SURVEY OF NEW STREET, MARBLE STREET AND WYCLIFFE STREET. SHEET 1 OF 4.			
DRAWING NO.	REV.	SCALE	
NS_201		1:100	
DRAWN BY	MR	DATE	ADD'YS
CHECKED BY	AD	DATE/PLOT	AD
ACAD FILE	M:\201\90820	USER	N/A