


# INFIRMARY SQUARE - FORMER TOILETS

NORTH

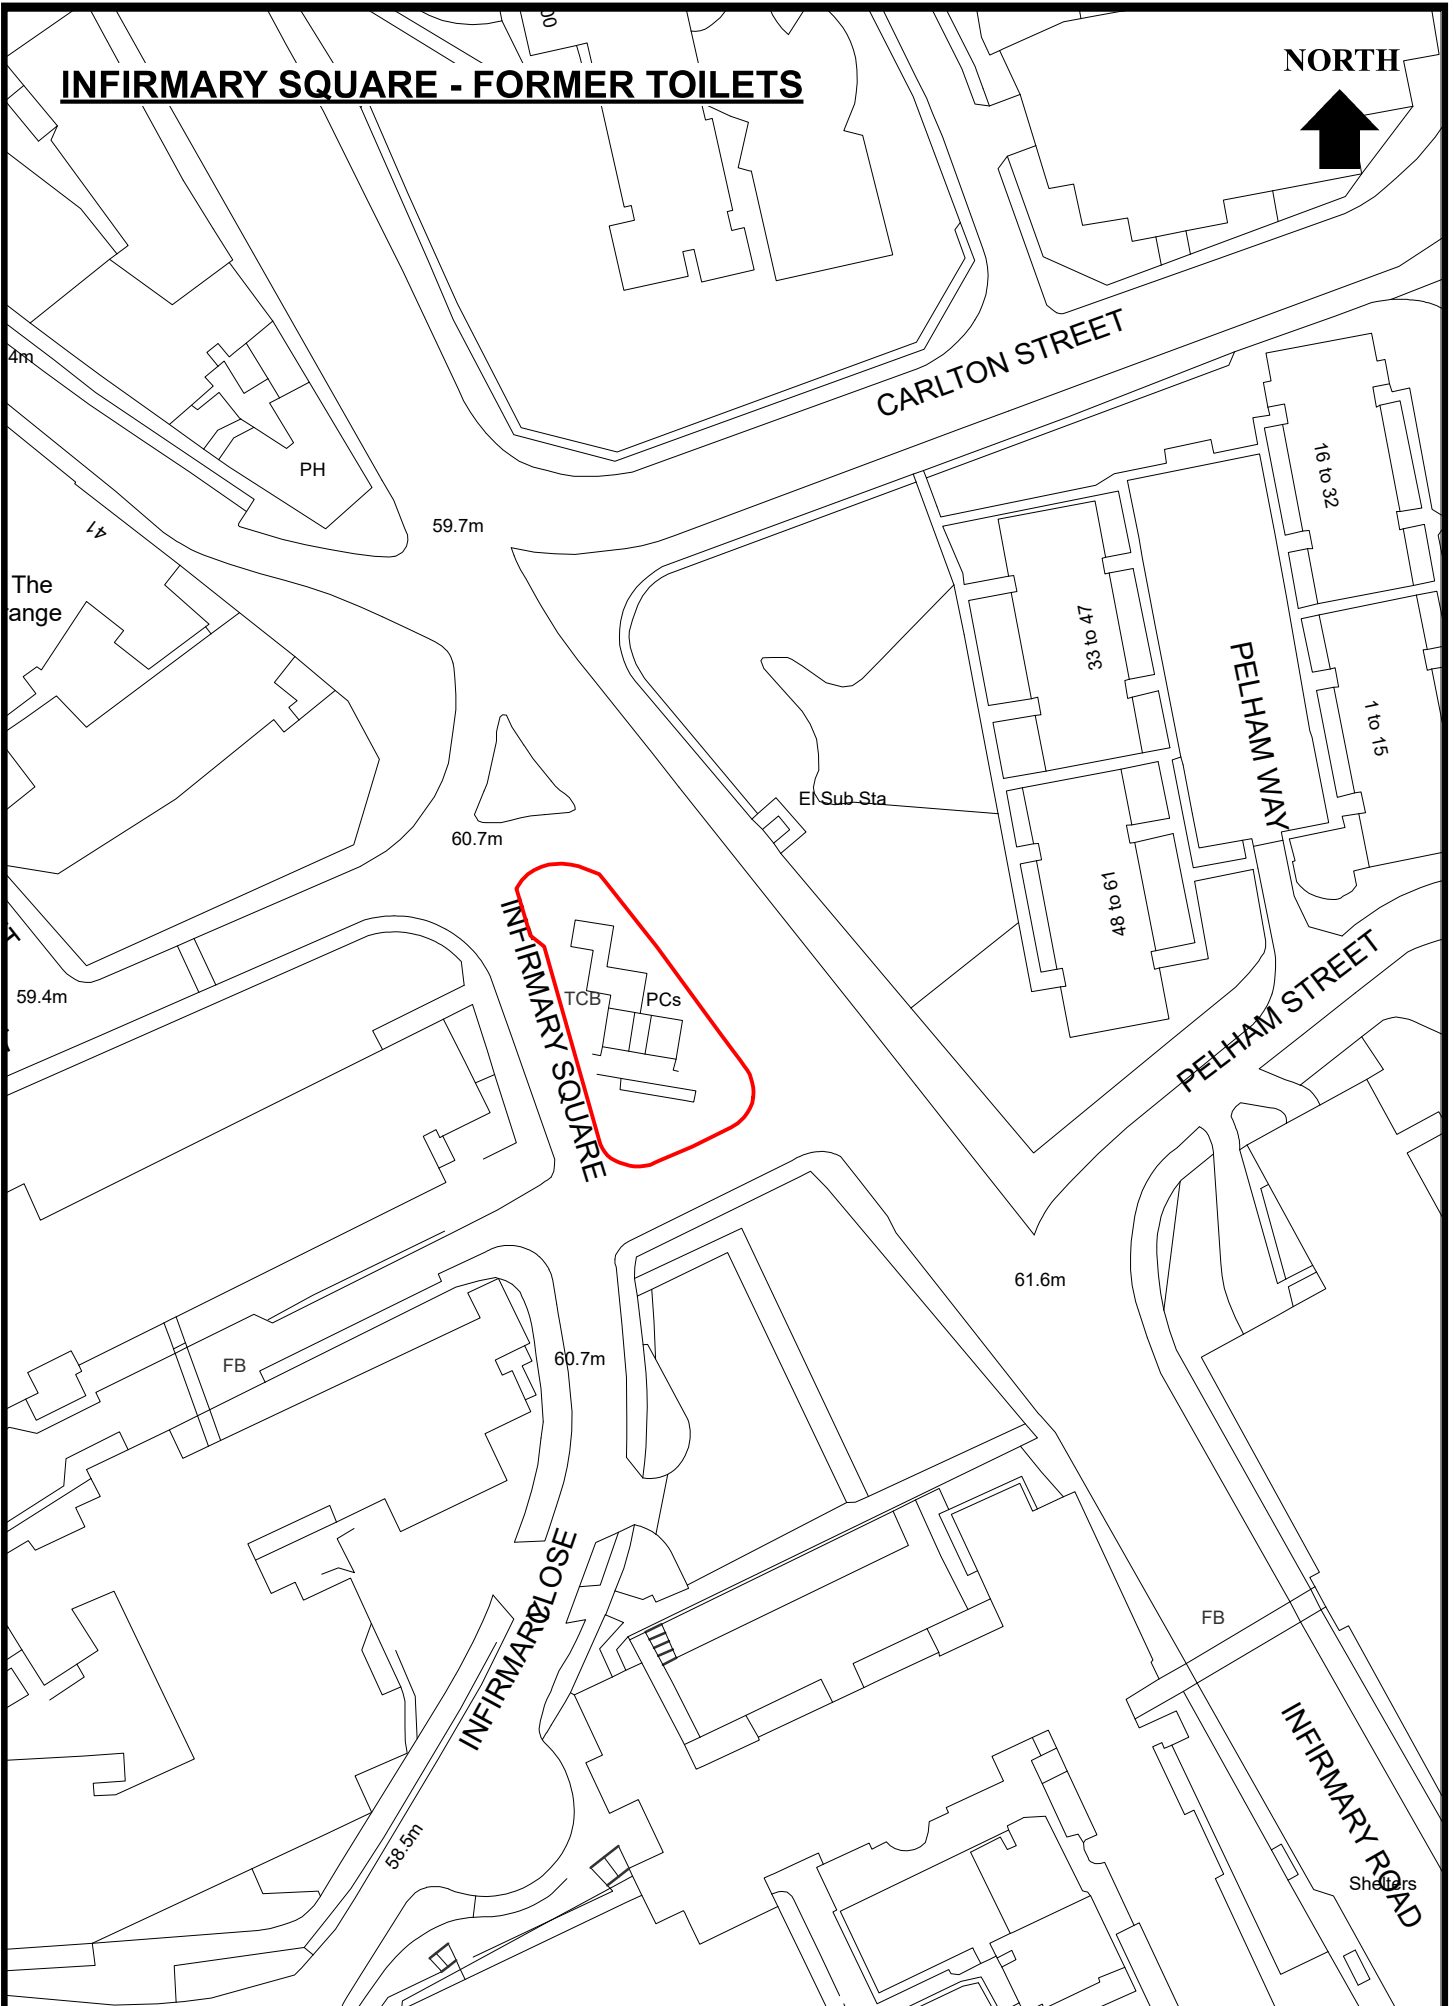

BASED UPON THE ORDNANCE SURVEY MAP WITH THE SANCTION OF THE CONTROLLER OF H.M.STATIONERY OFFICE. CROWN COPYRIGHT RESERVED. LICENCE No. 100019264

DRAWN BY .....RE..... PLAN No .2022/193  
CHECKED BY PStandley DATE ...16/08/2022

NOT TO SCALE  
@ A4

DIRECTOR OF ESTATES & BUILDING SERVICES  
LEICESTER CITY COUNCIL